




VISTA 01
Escala: 1/25

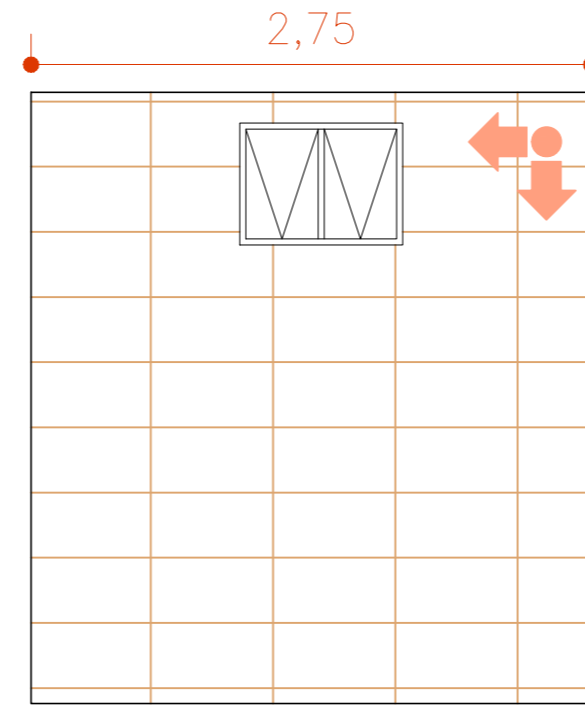

VISTA 02
Escala: 1/25

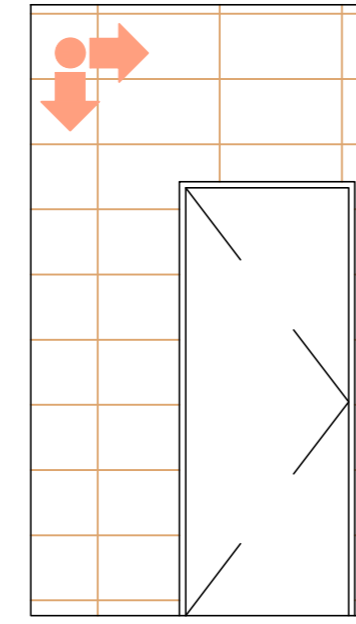


VISTA 03
Escala: 1/25


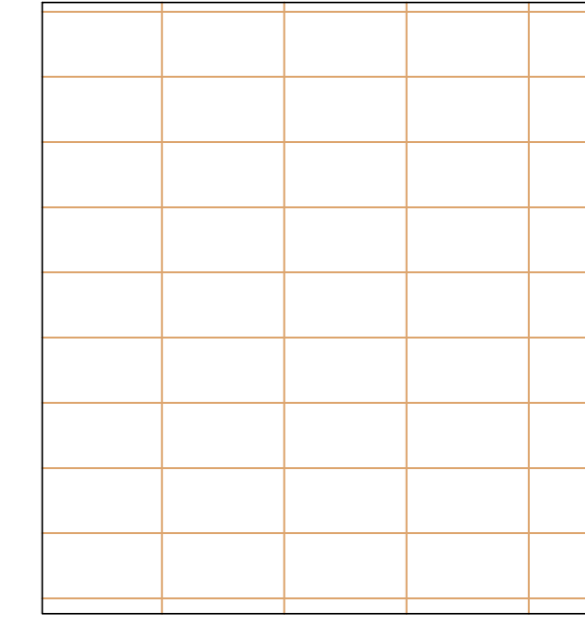


VISTA 04
Escala: 1/25


DETALHAMENTO BANHEIRO 01
Escala: 1/25

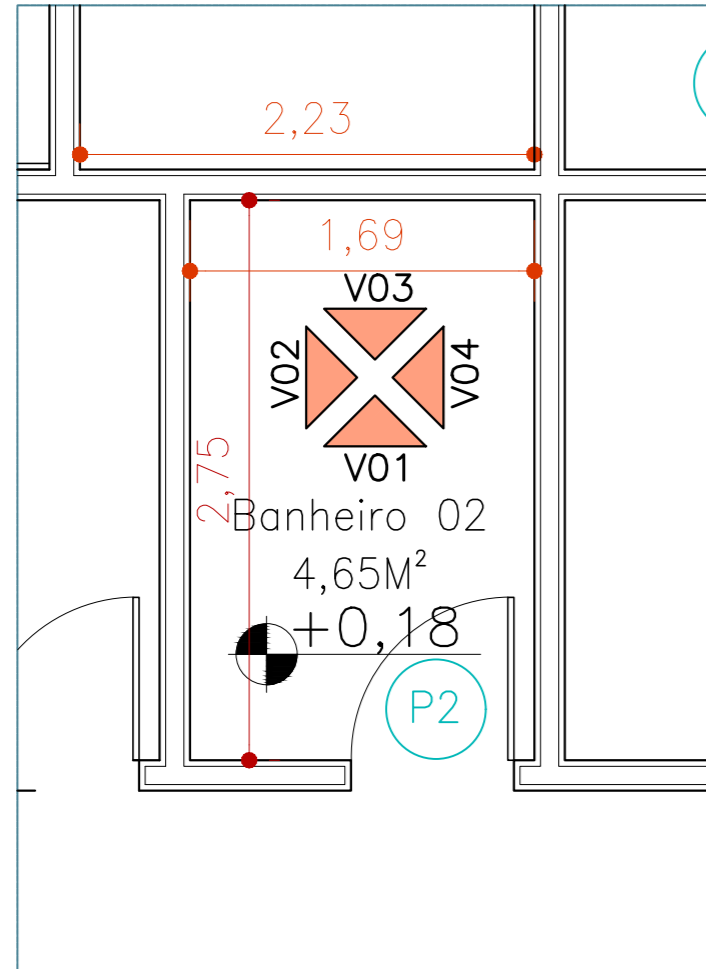


VISTA 01
Escala: 1/25

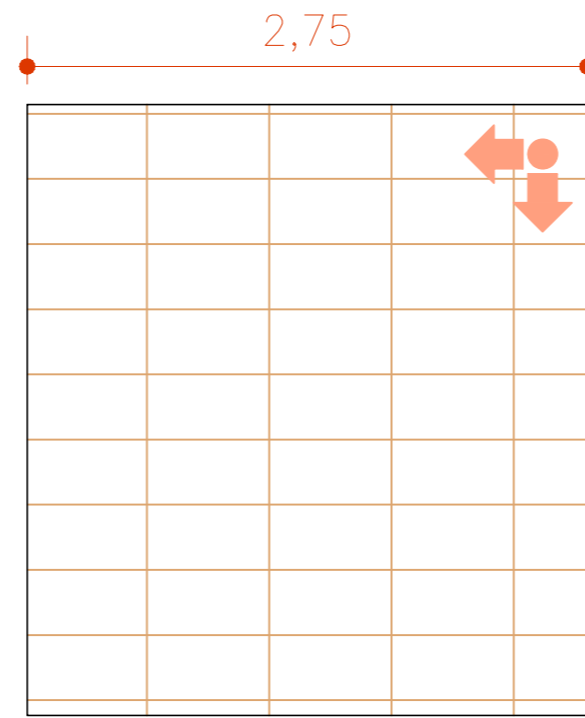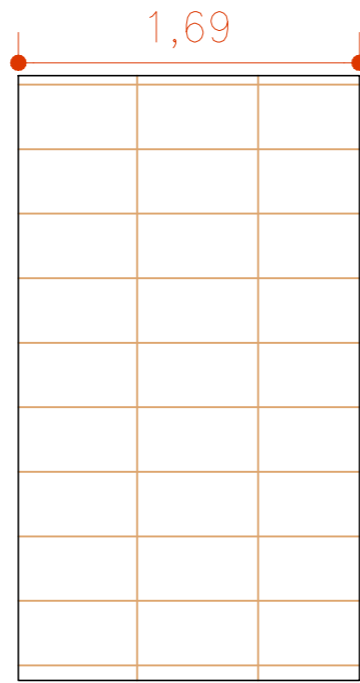

VISTA 02
Escala: 1/25

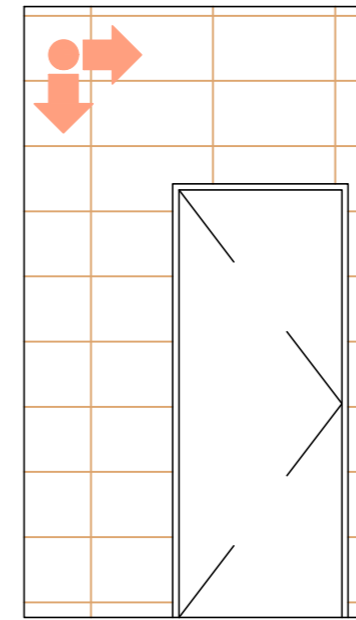


VISTA 03
Escala: 1/25

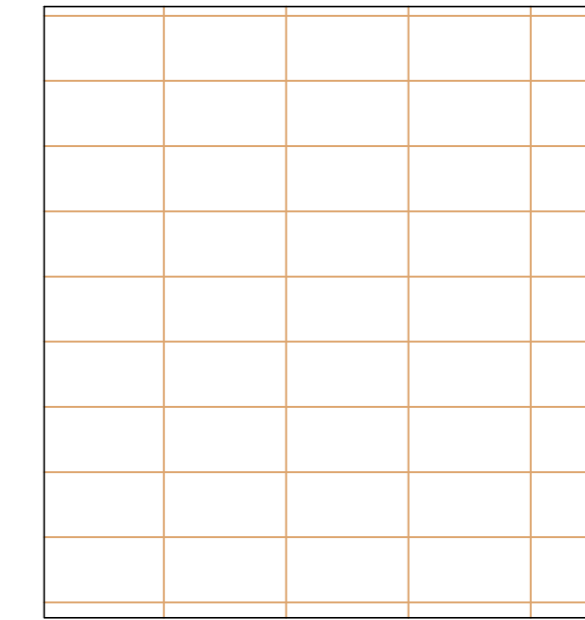

VISTA 04
Escala: 1/25

DETALHAMENTO BANHEIRO 02
Escala: 1/25

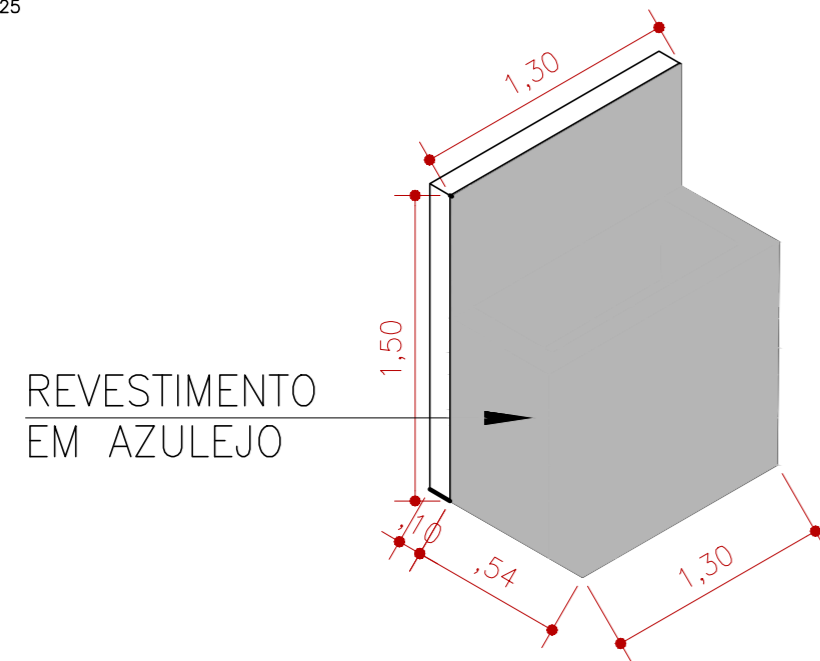

DETALHAMENTO TANQUE EXTERNO
Escala: 1/25

